


Fasad SV

Skala 1:50 1cm=0,5m

090920

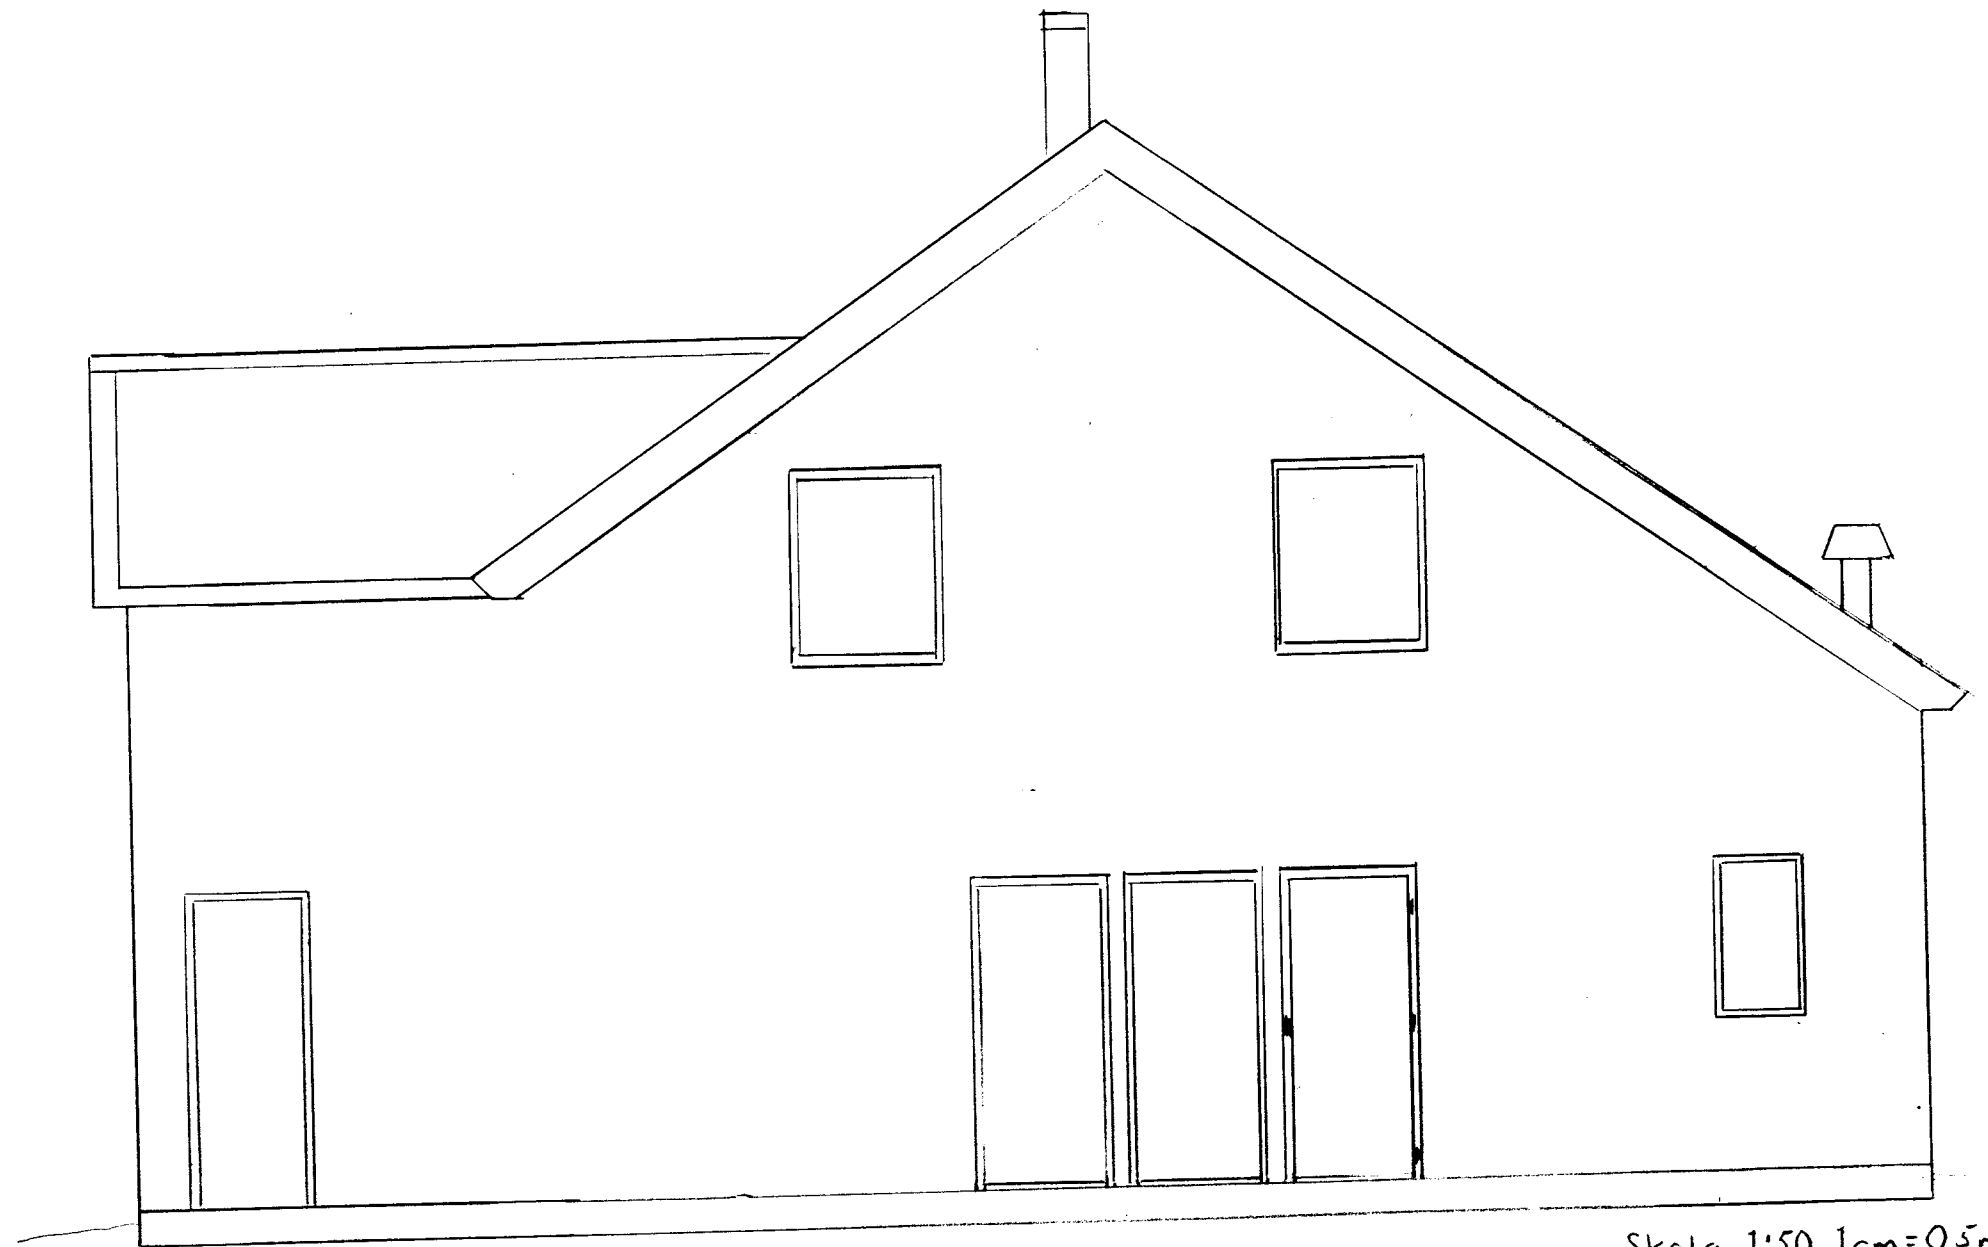

Fasad SO

Skala 1:50 1cm=0,5m


090920



Fasad NV (Framtida garage)

Skala 1:50 1cm = 0,5 m

090920

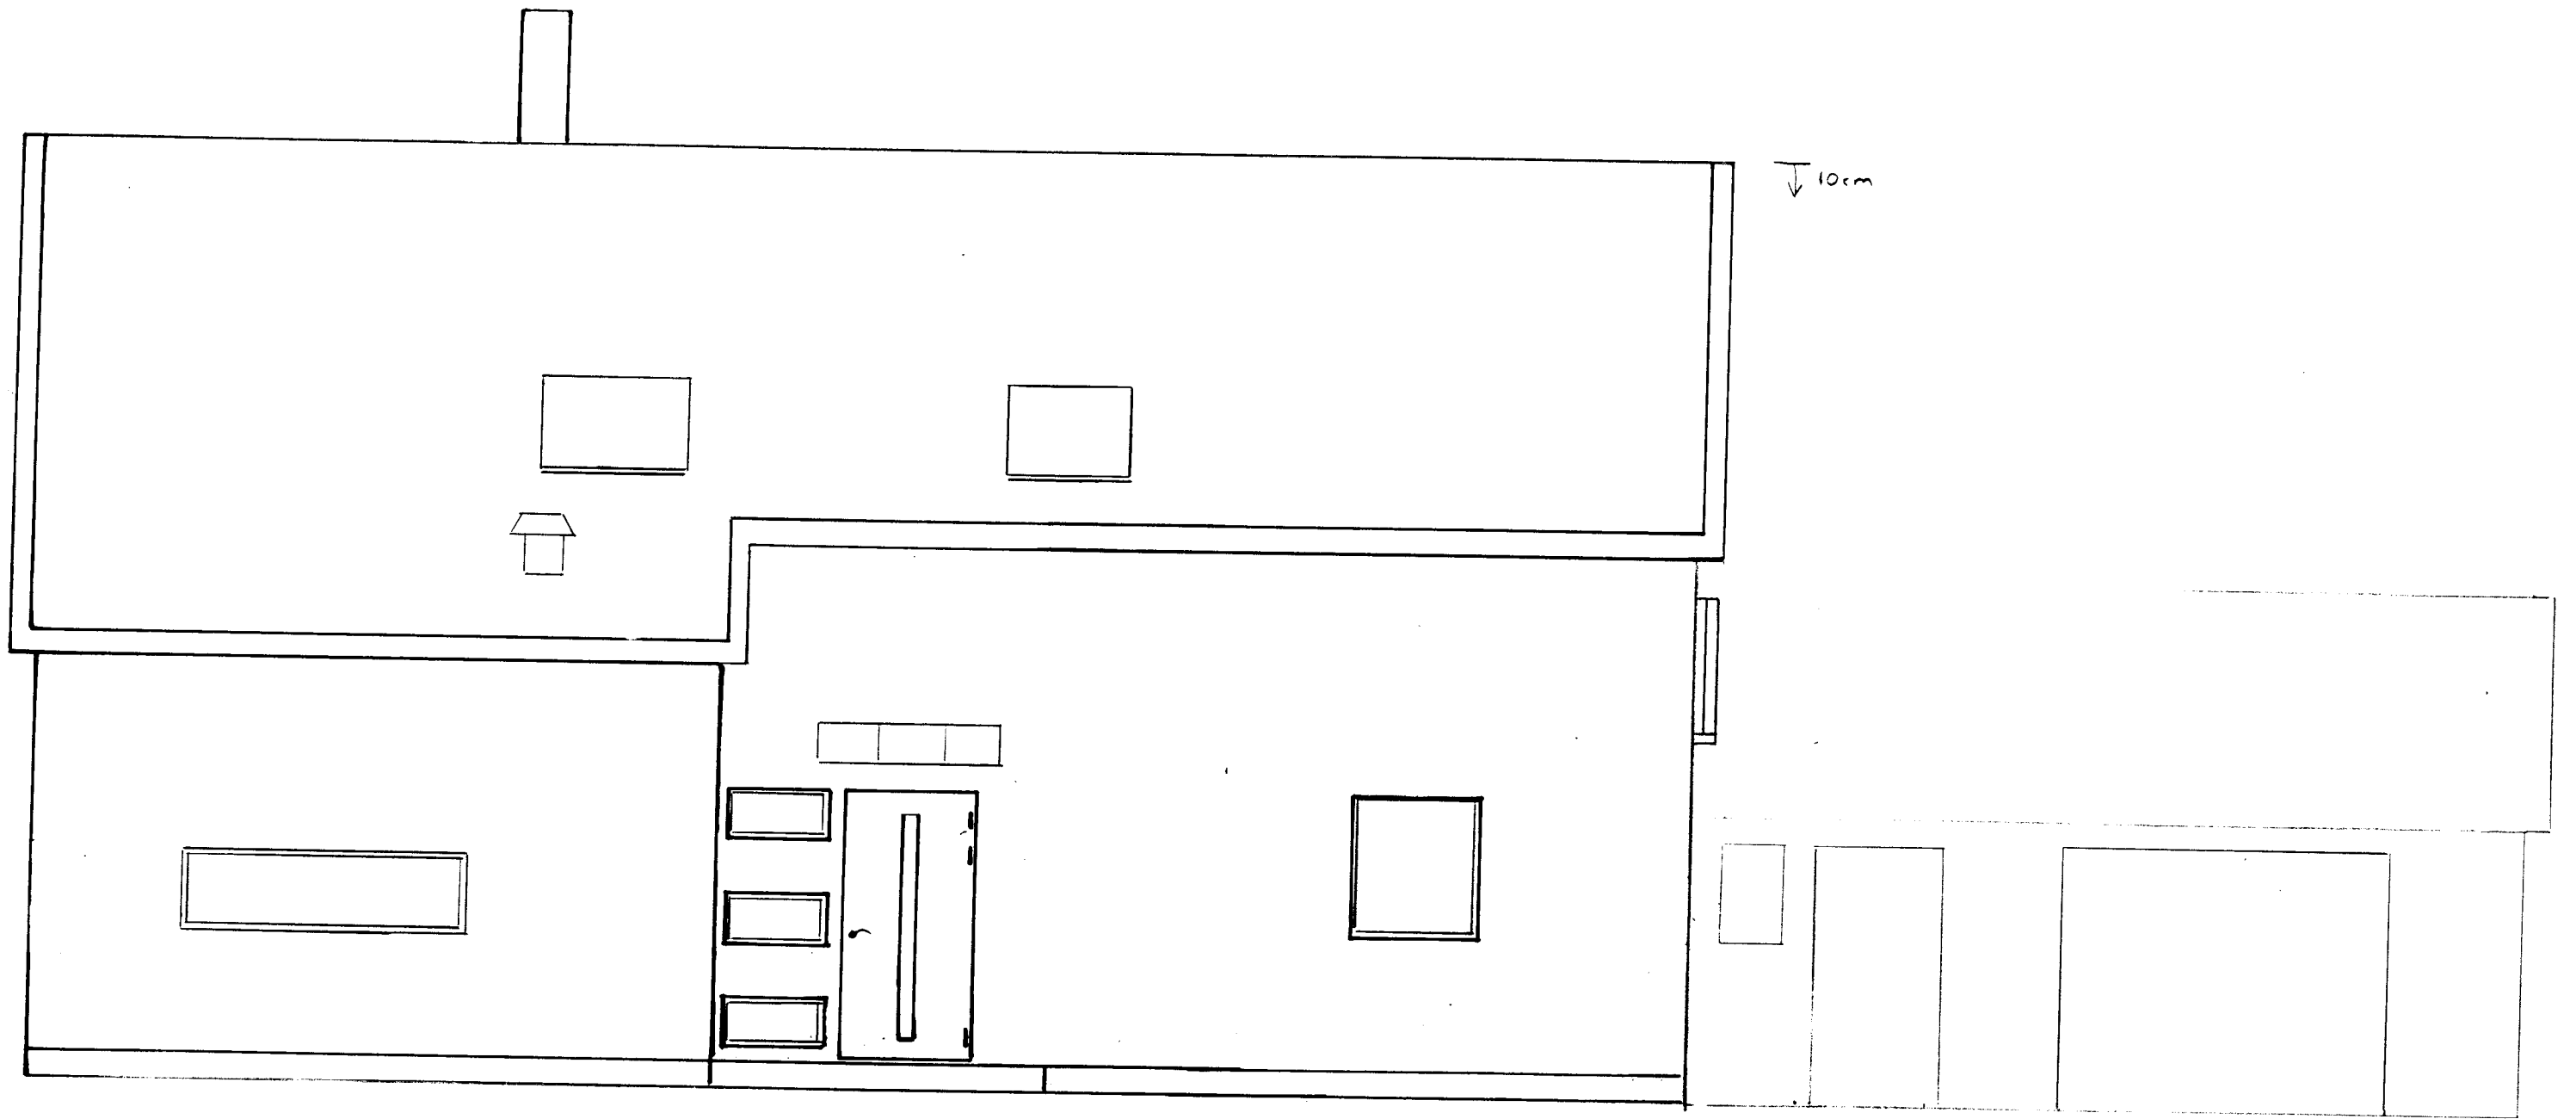

Skala 1:50 1cm=0,5m